

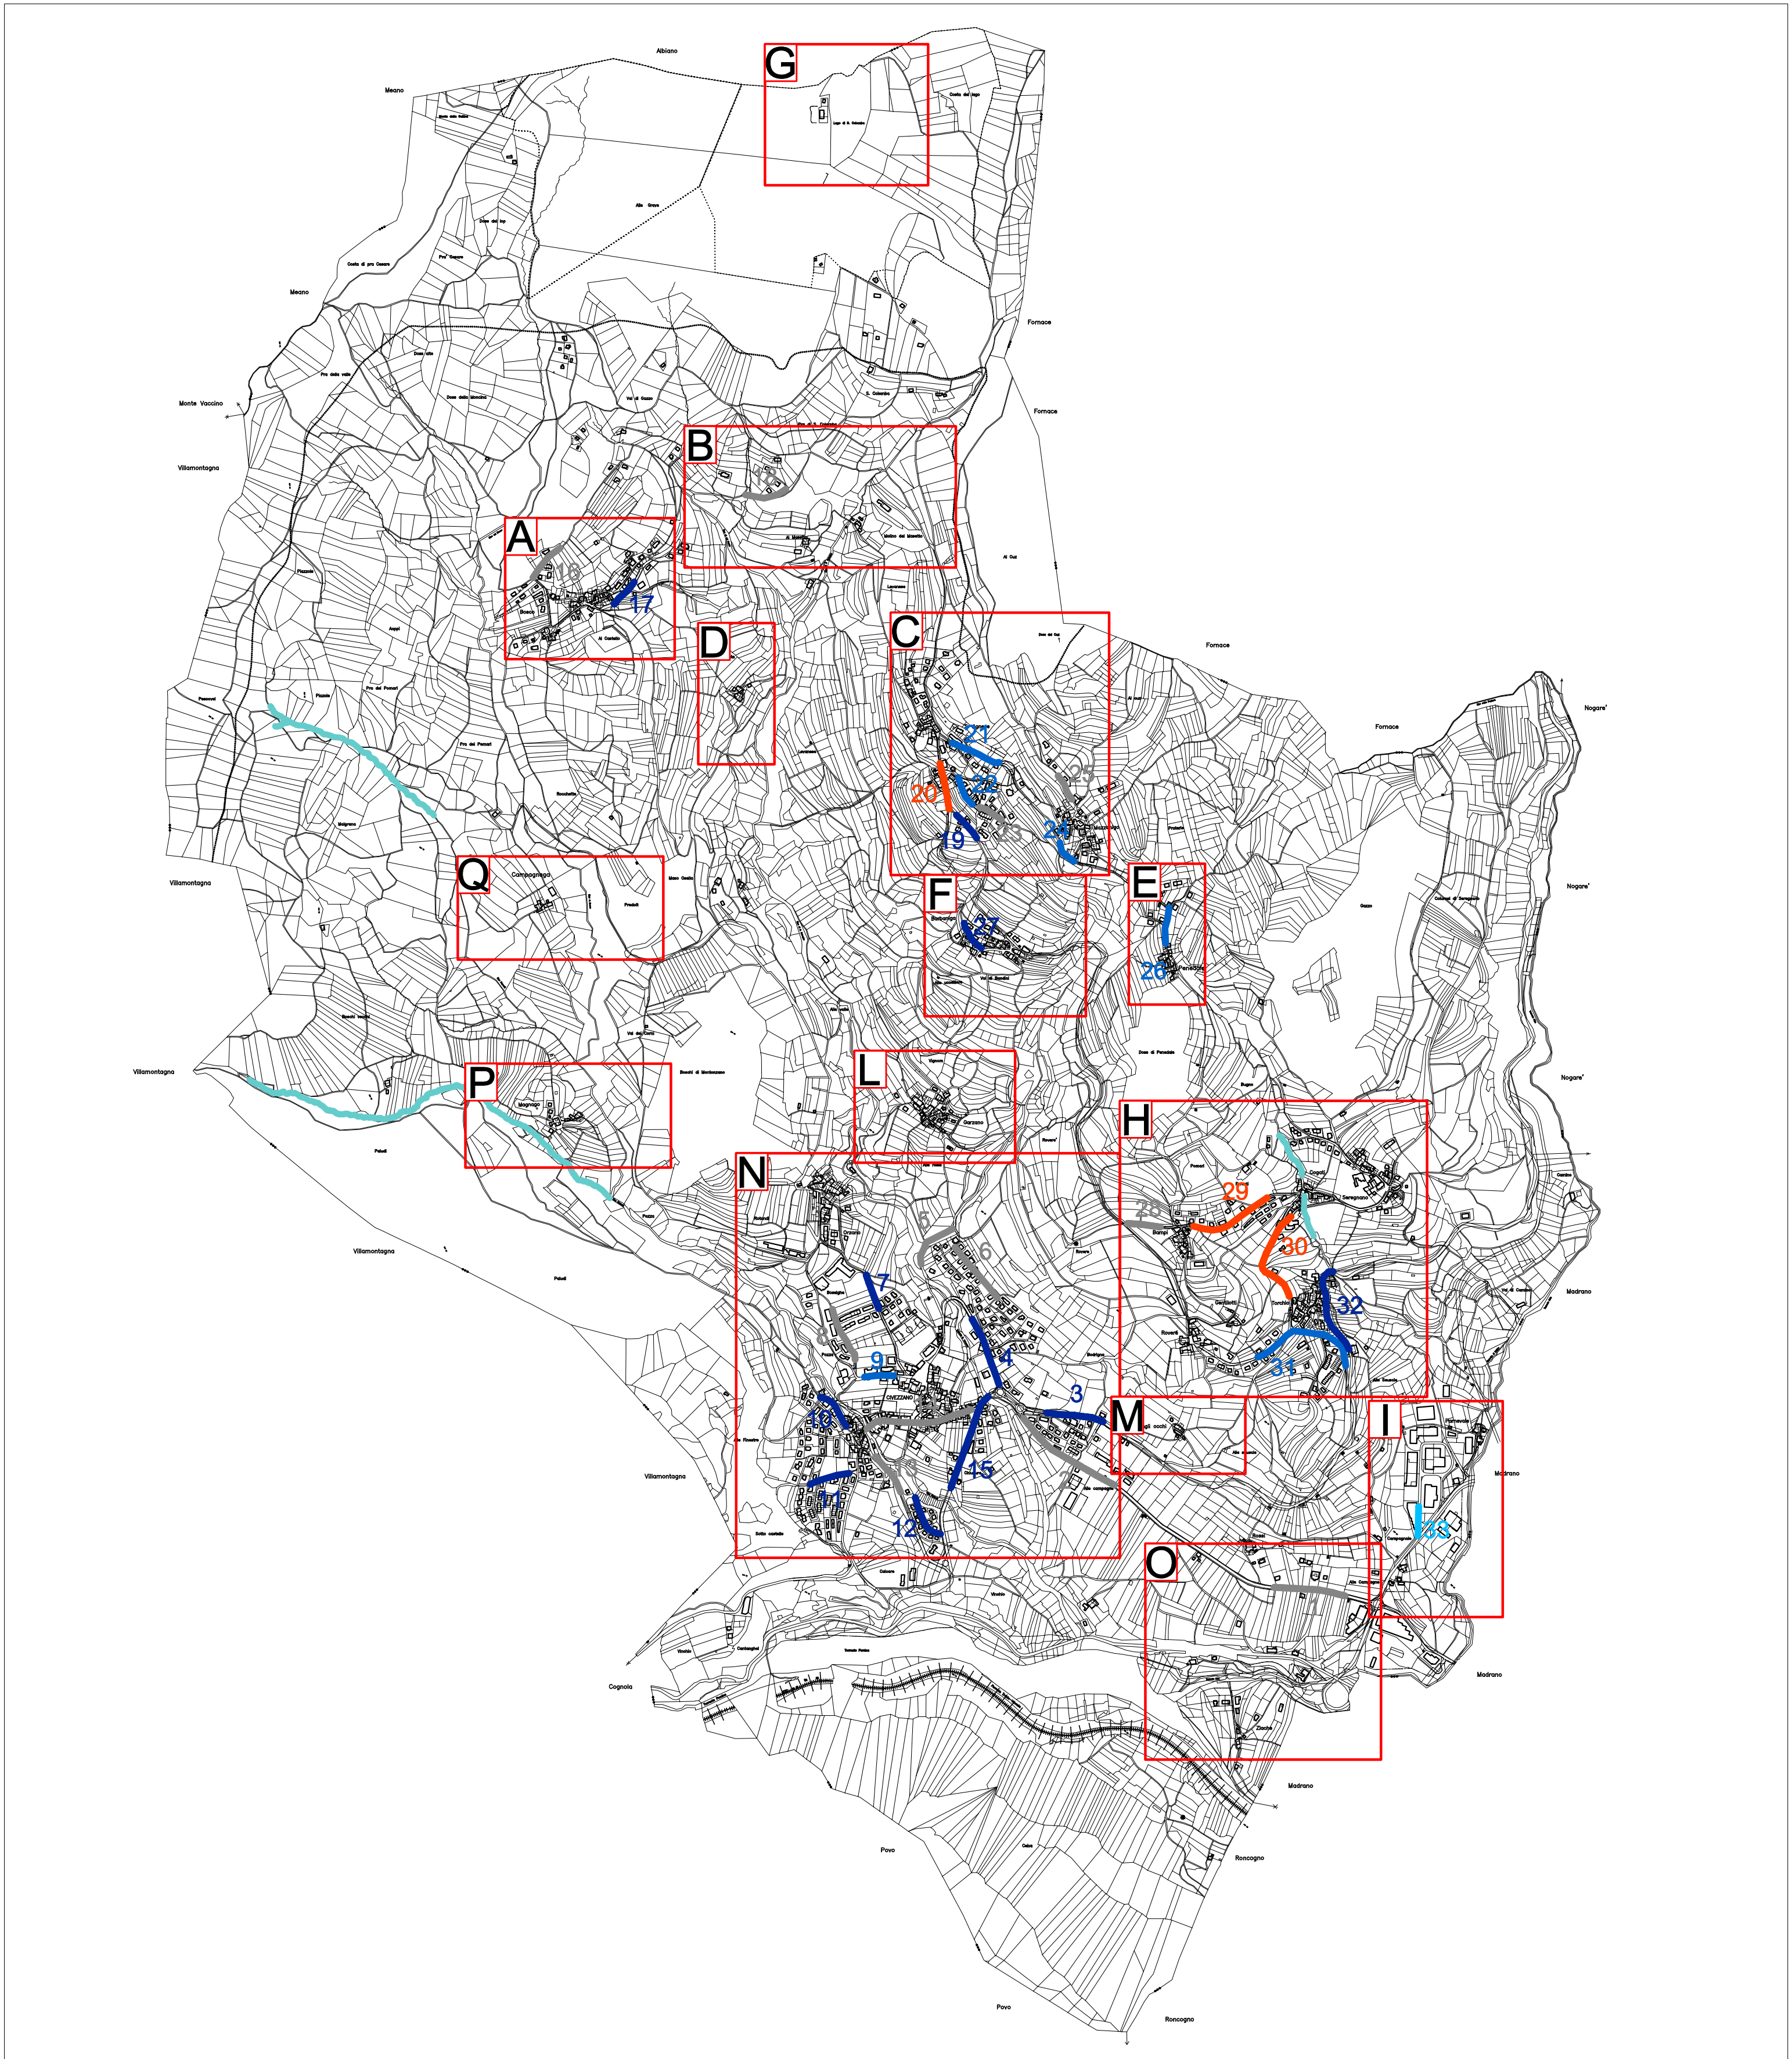
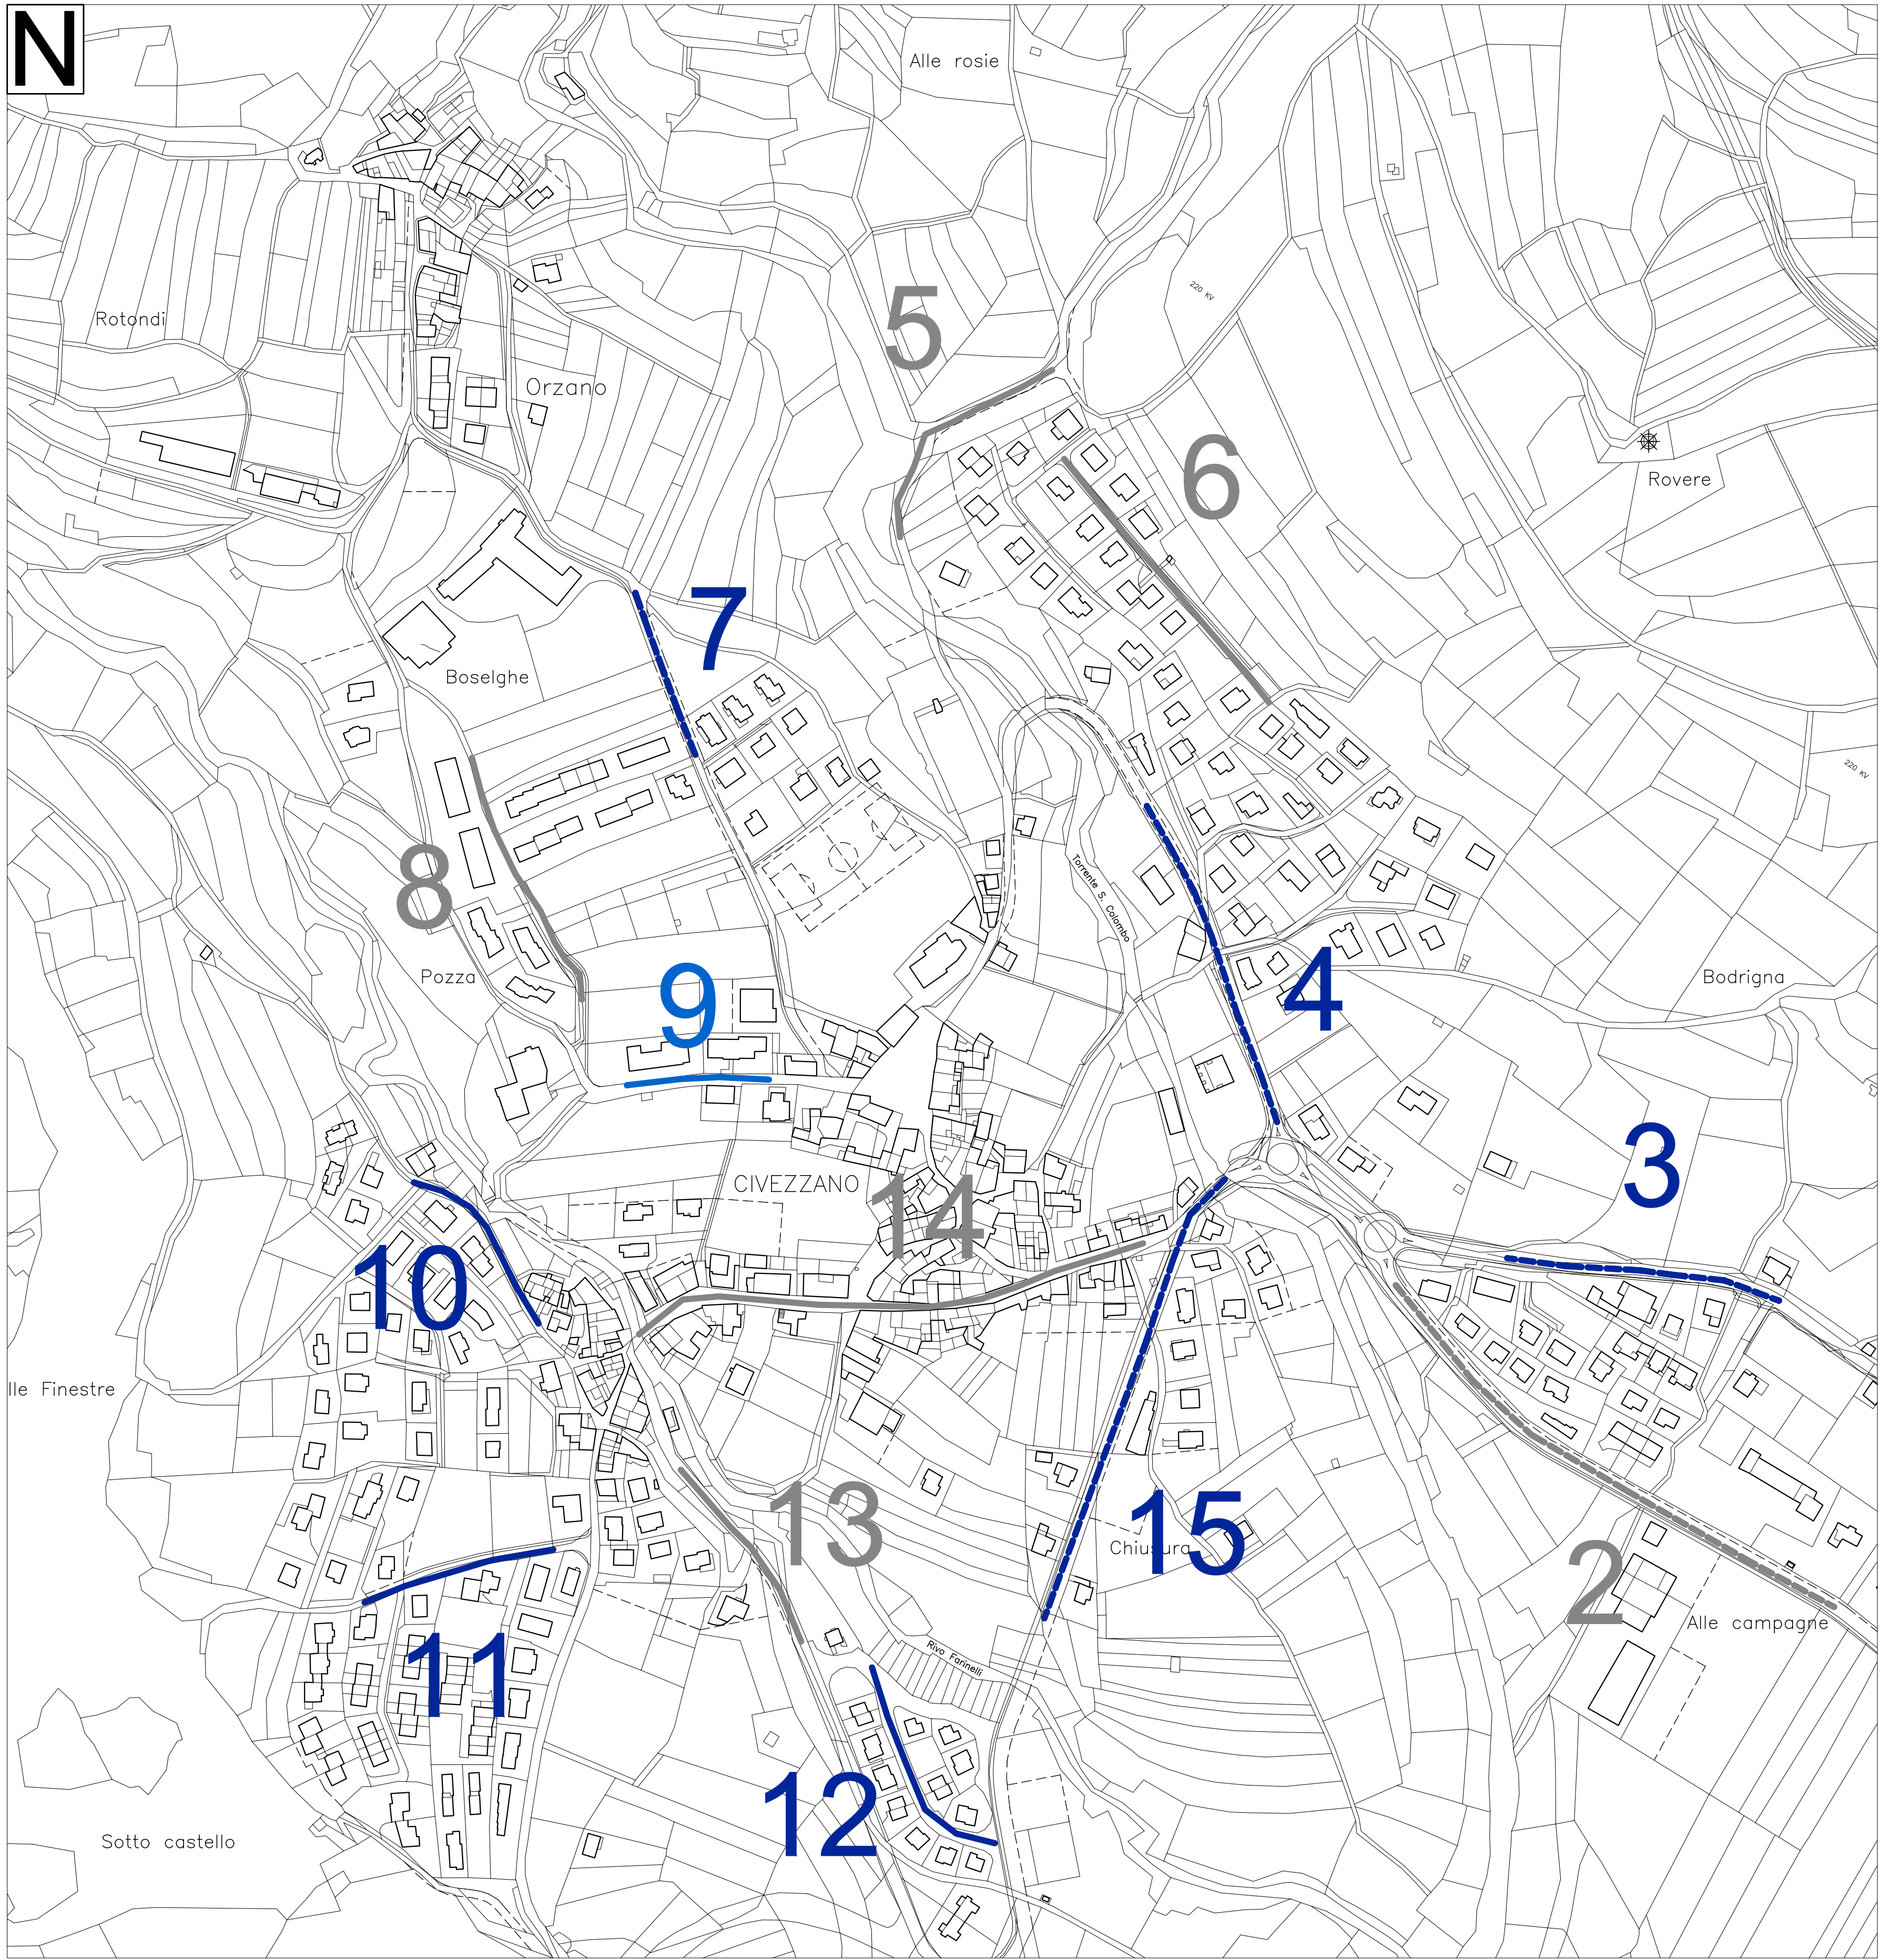
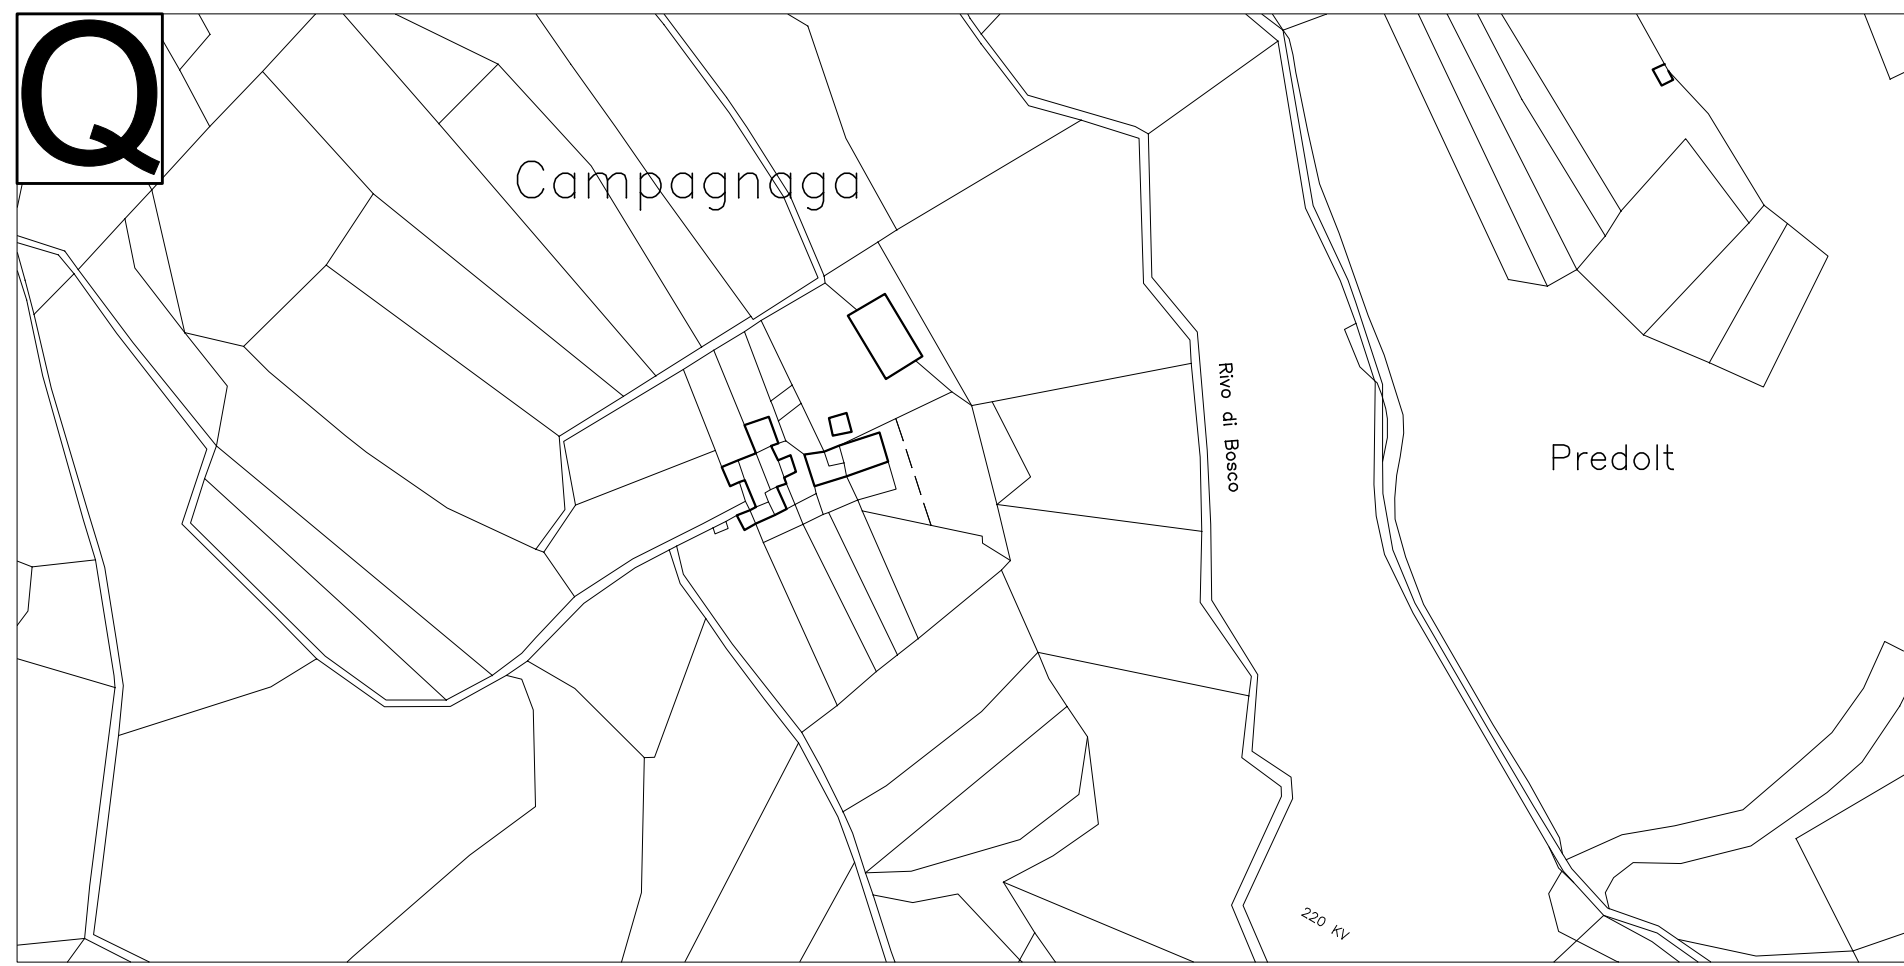
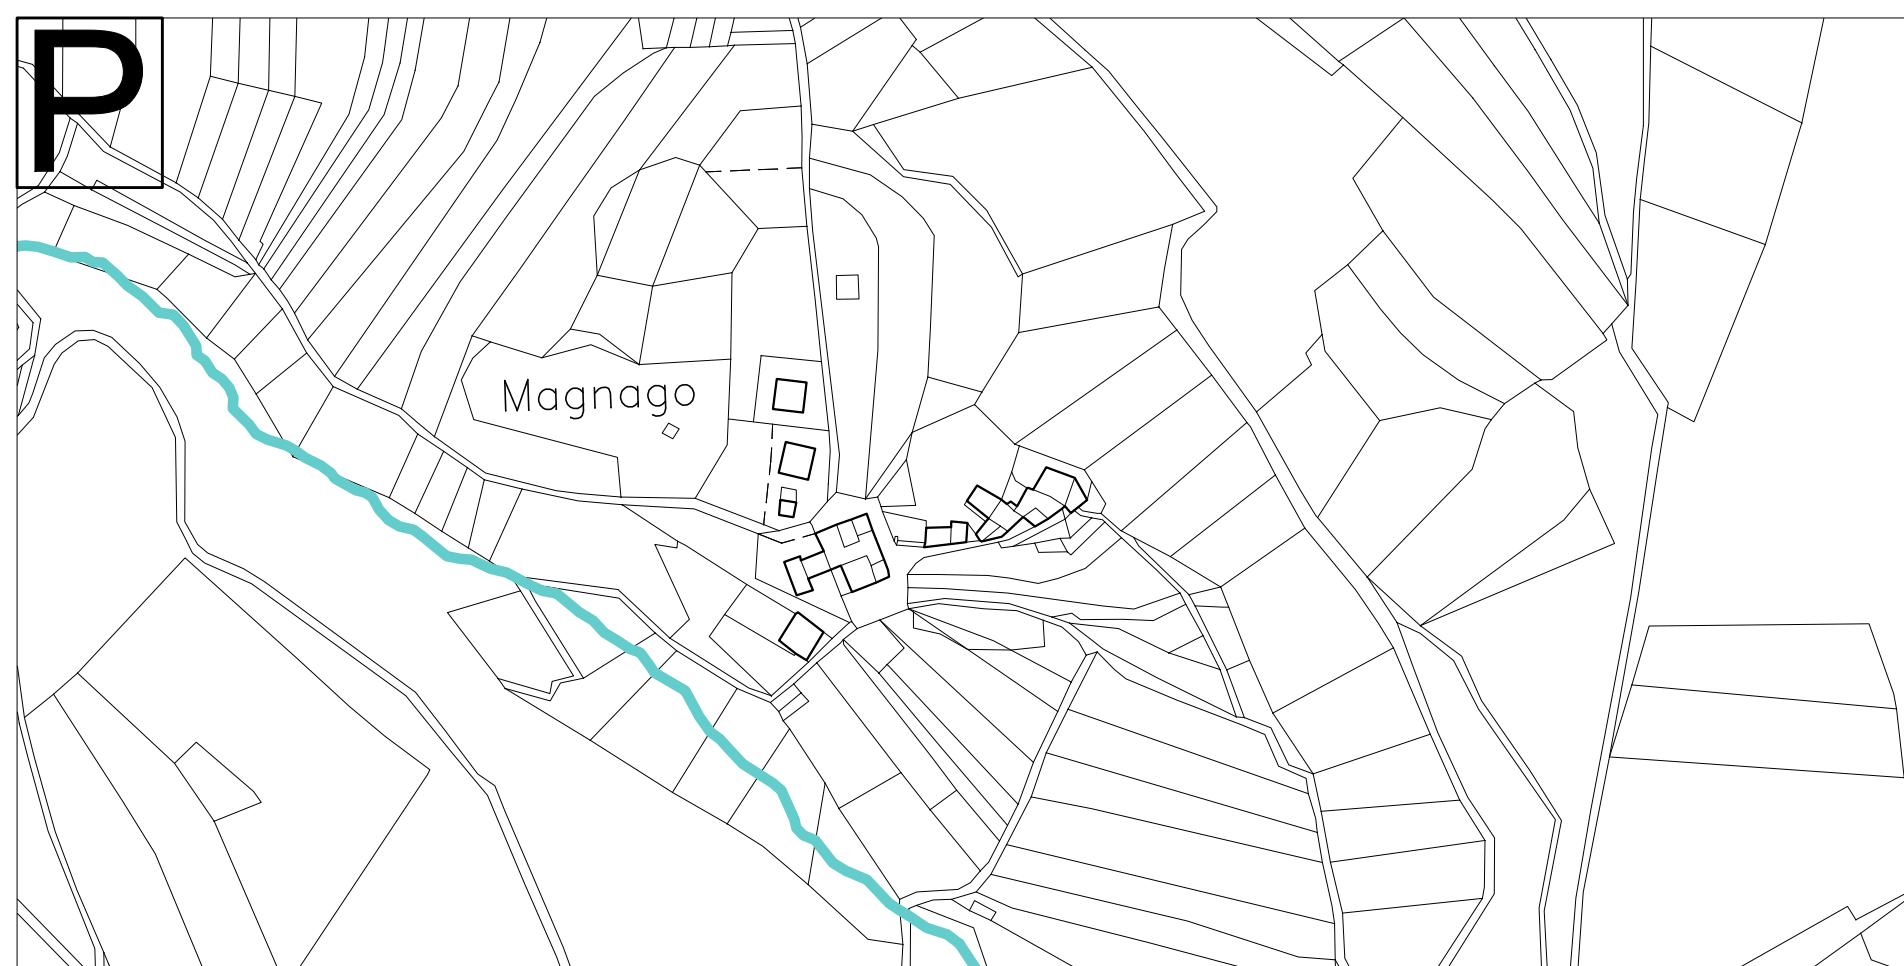
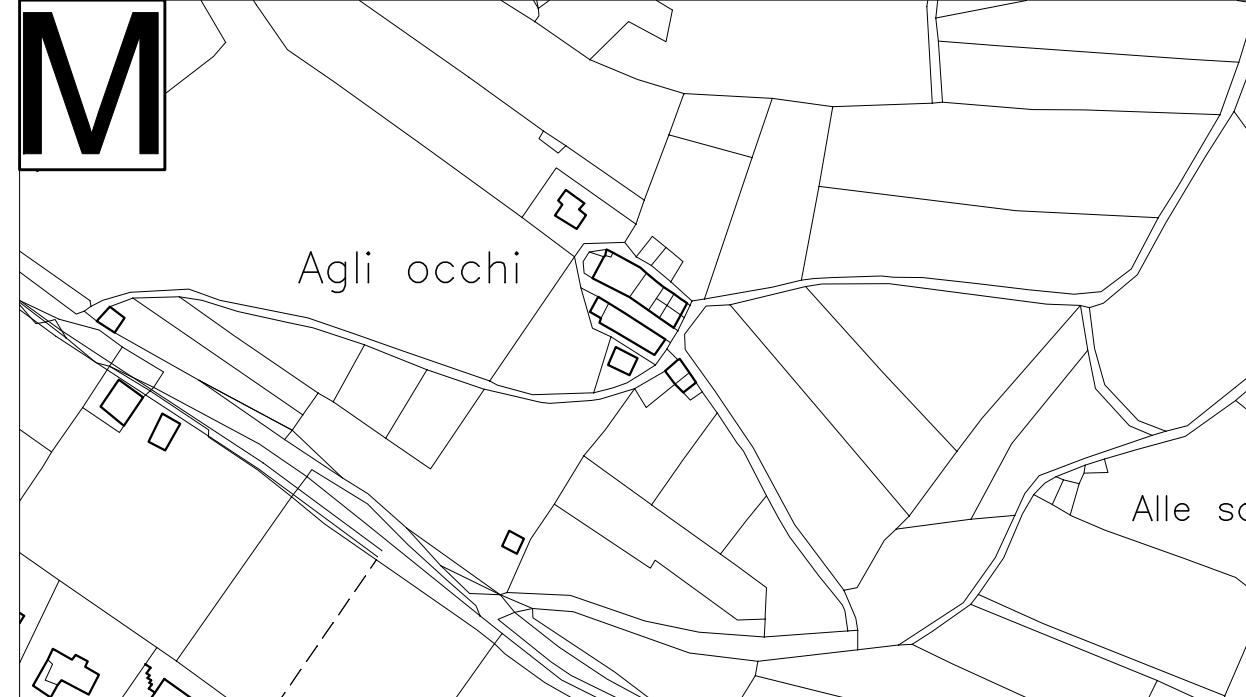
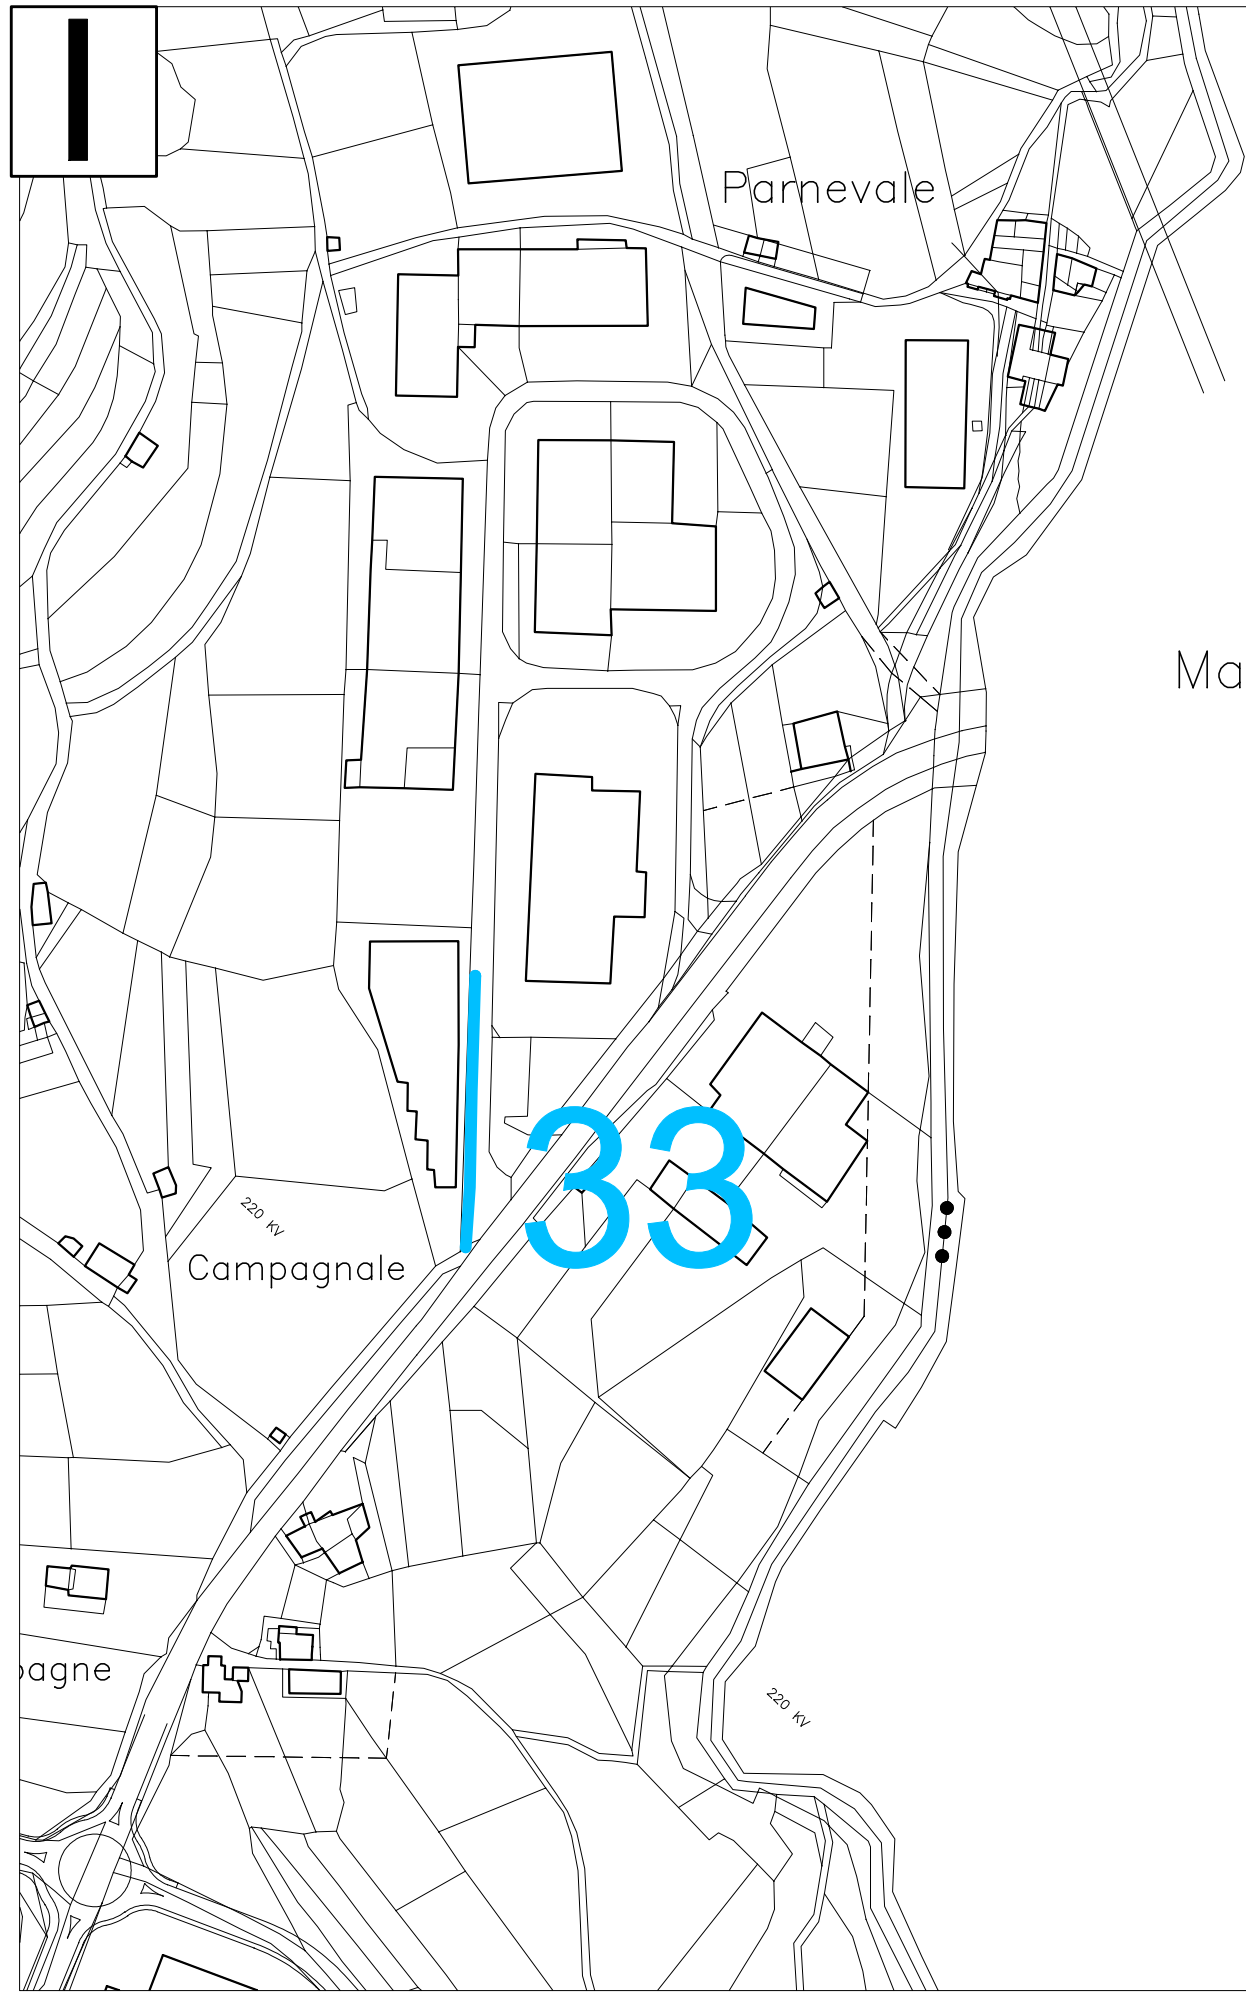
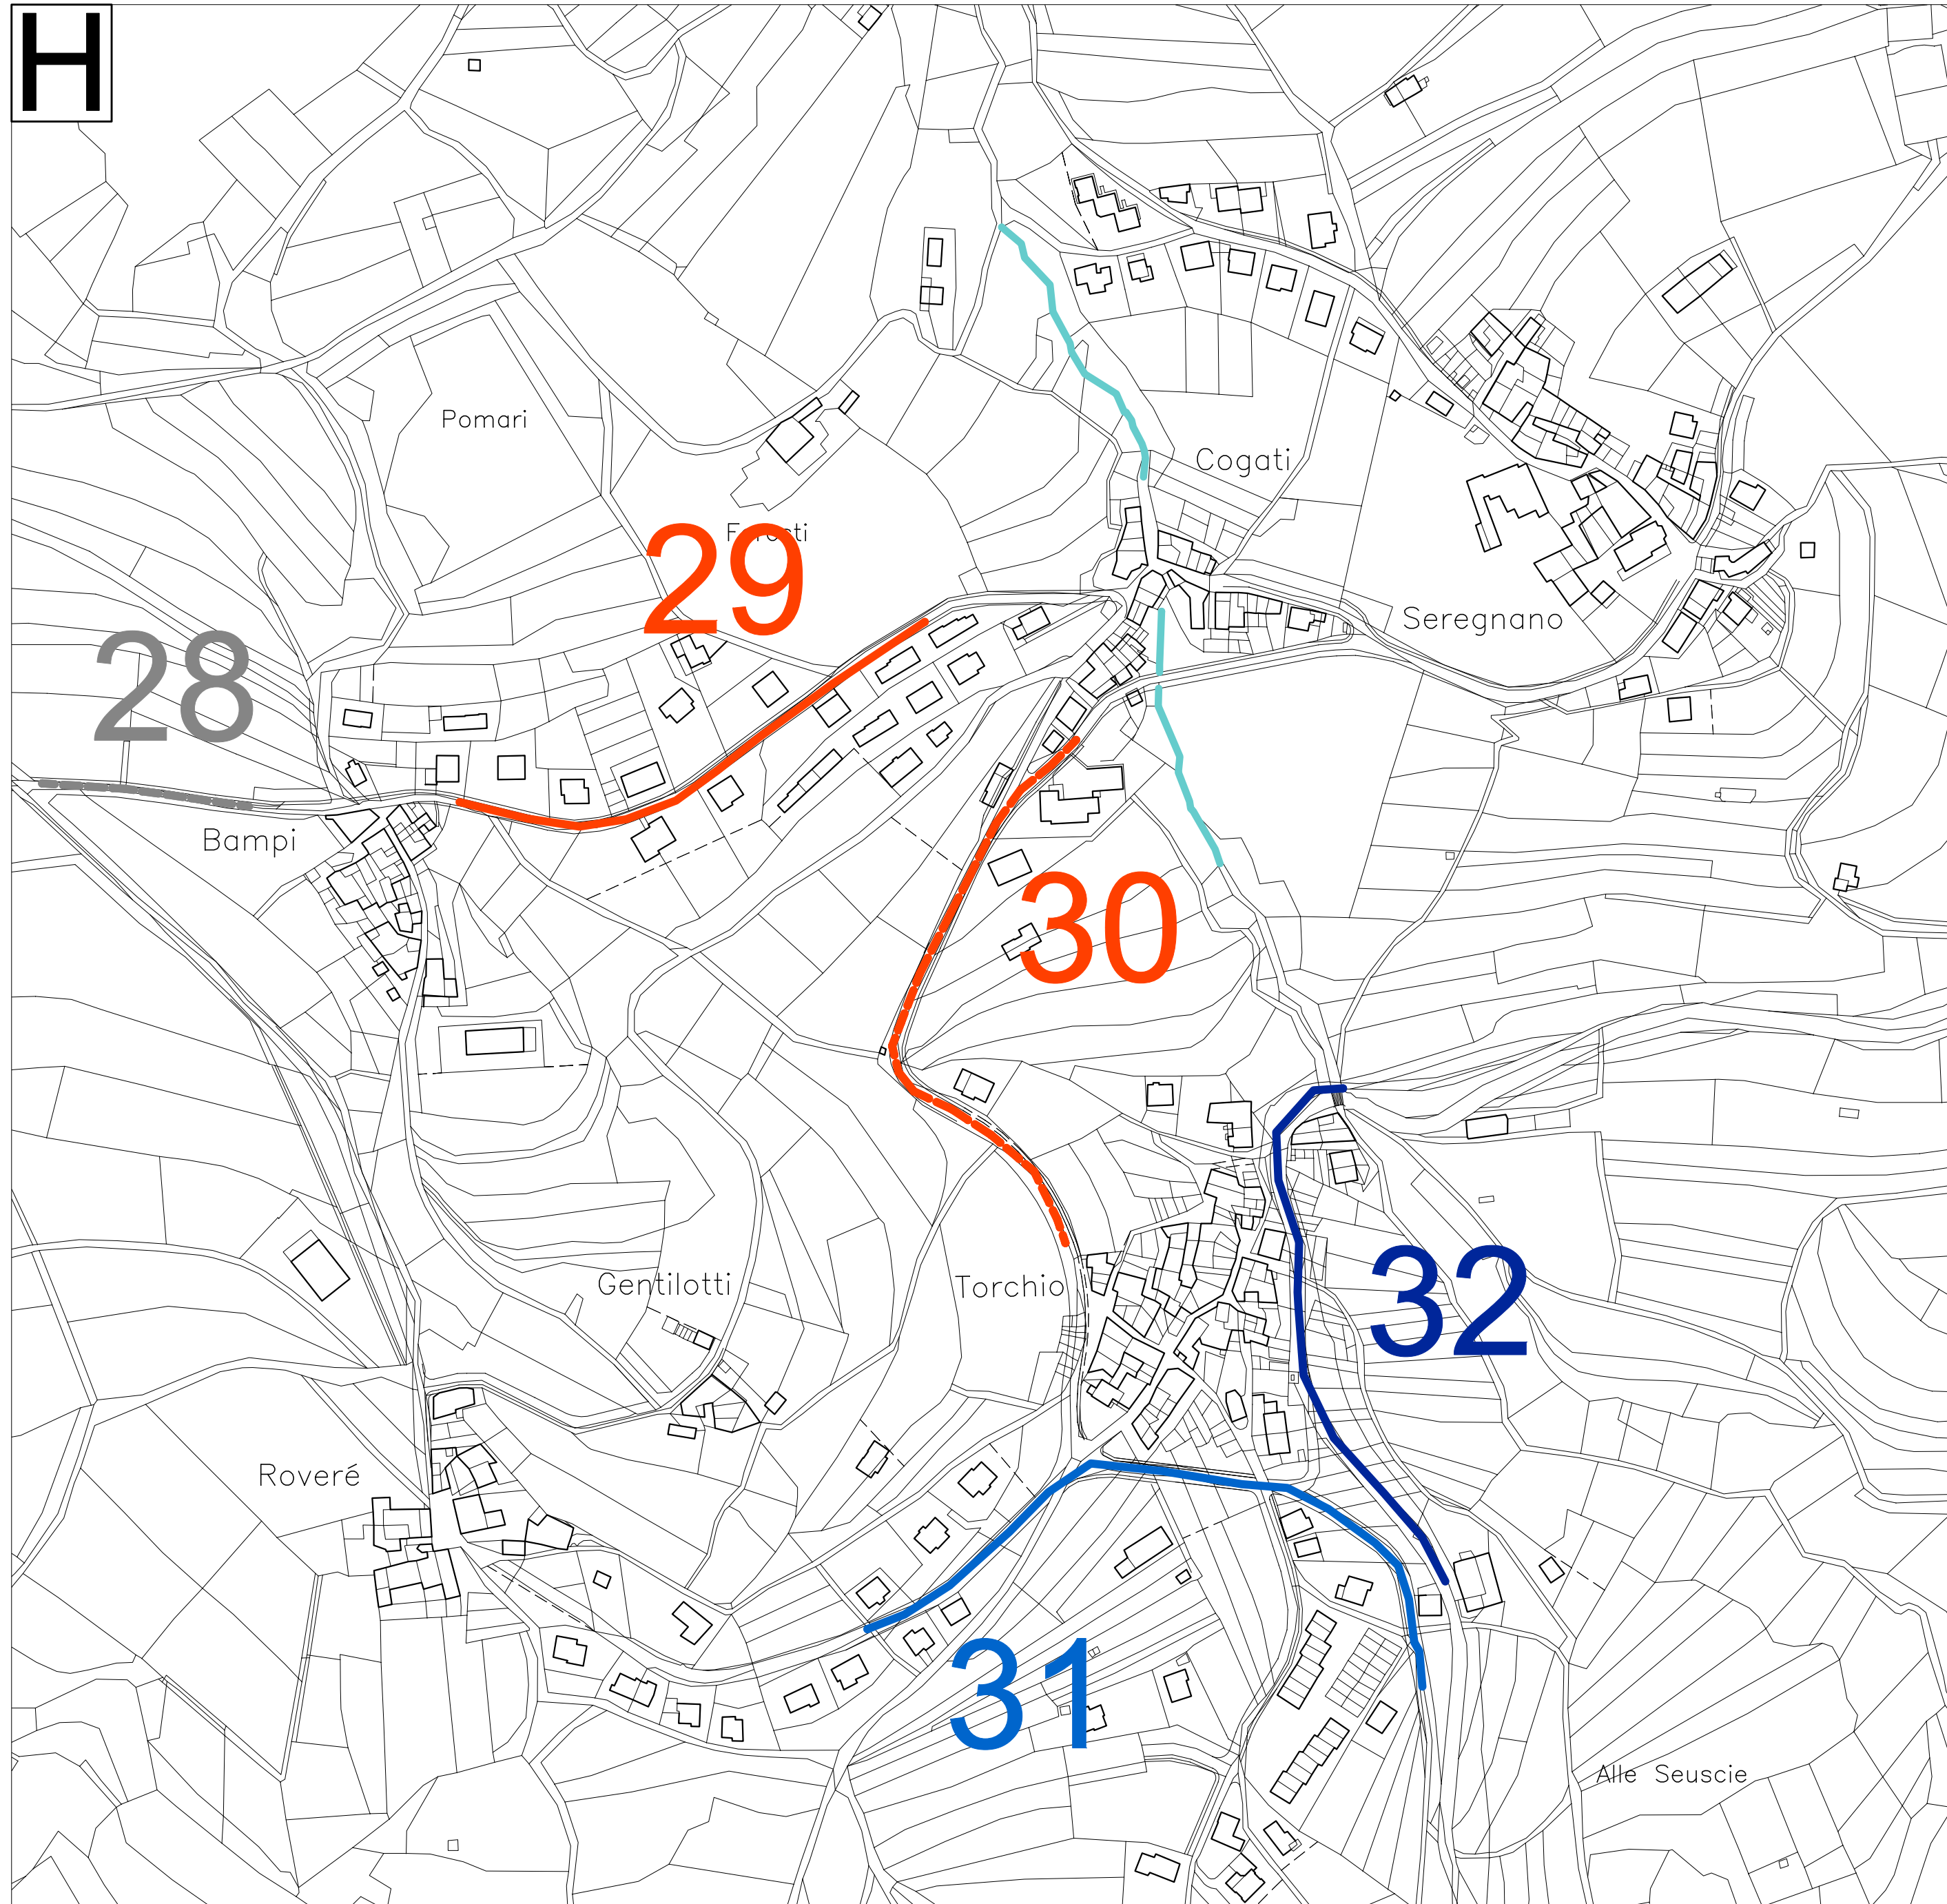
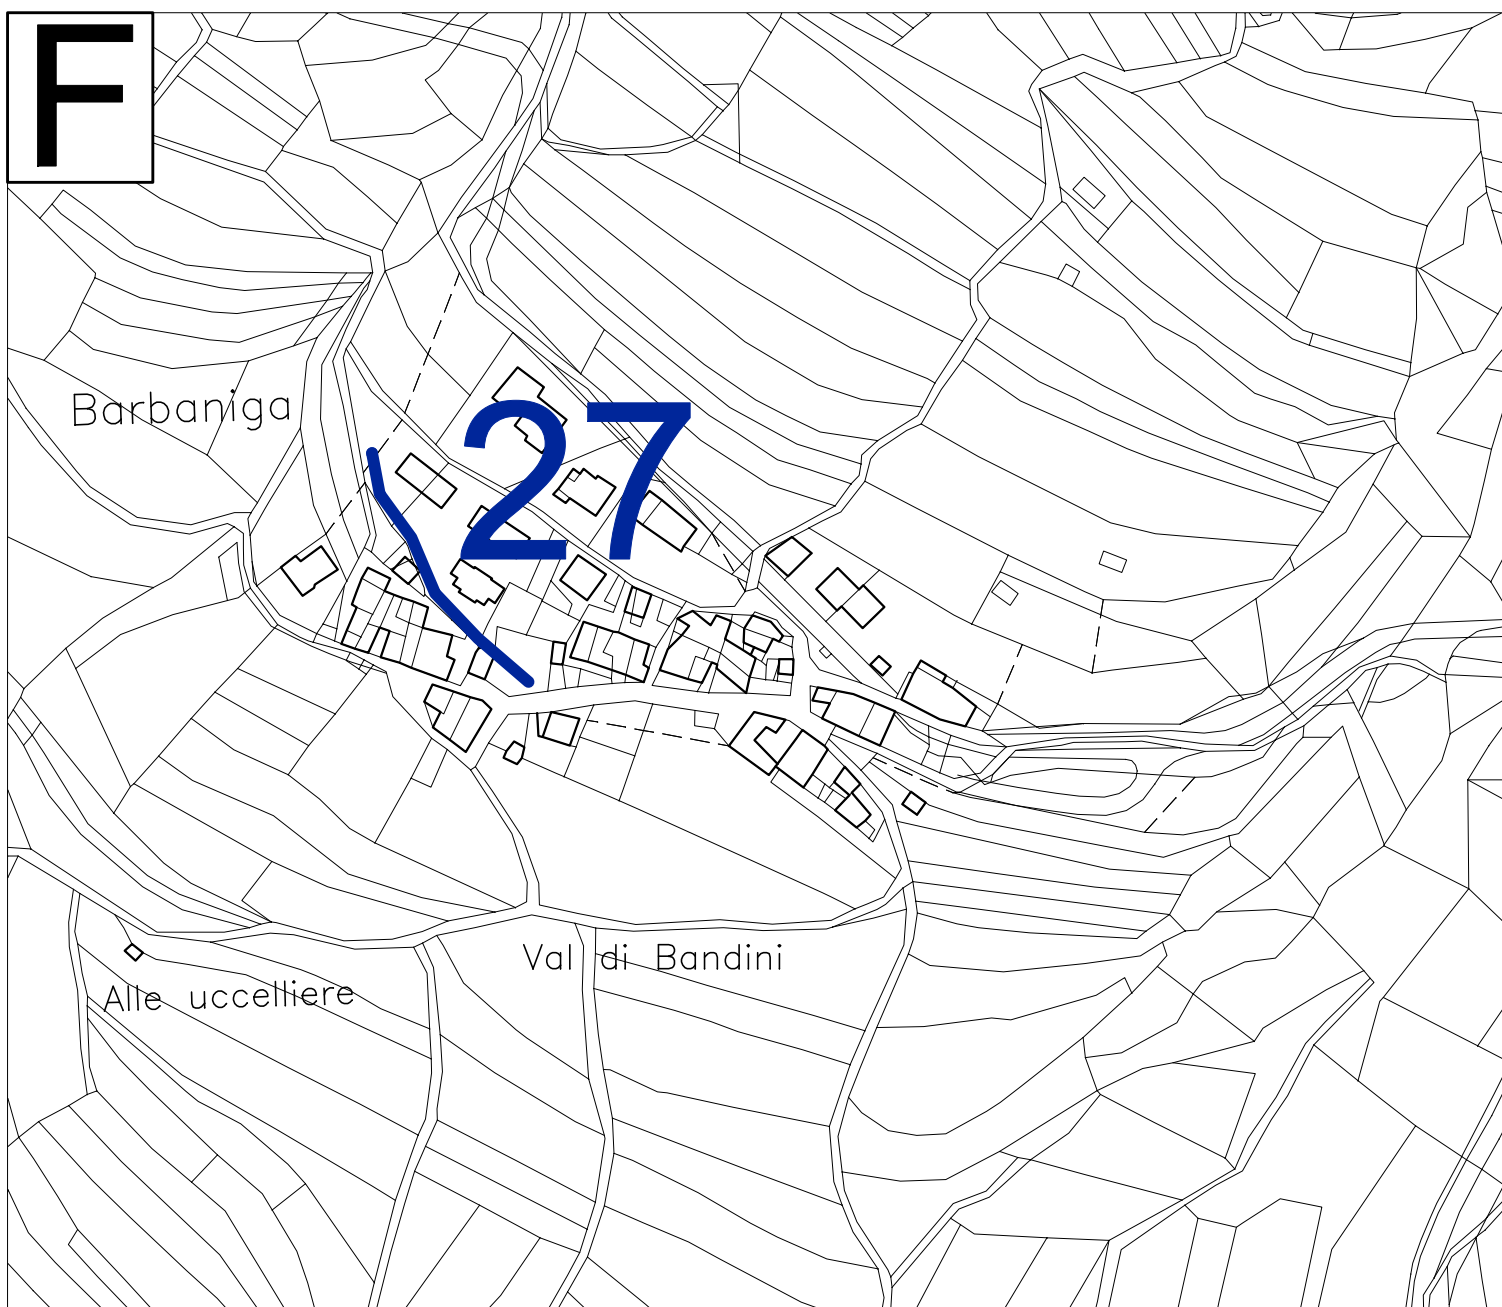
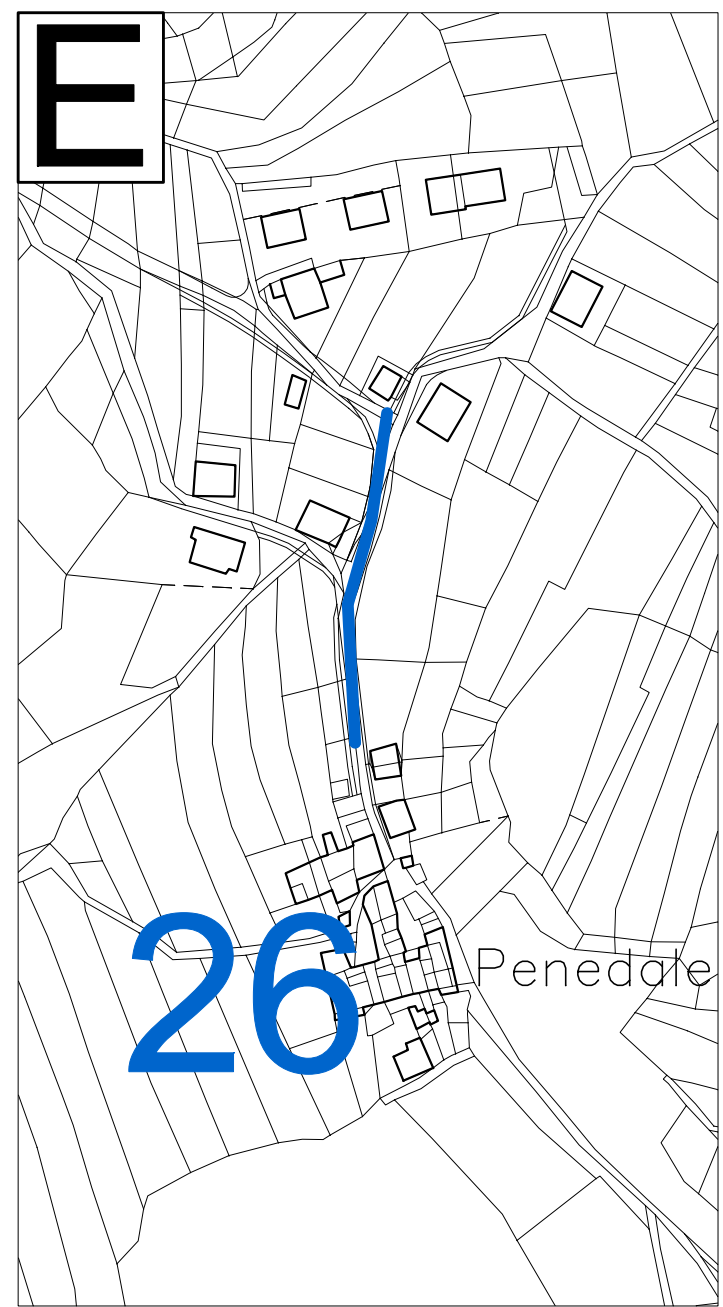
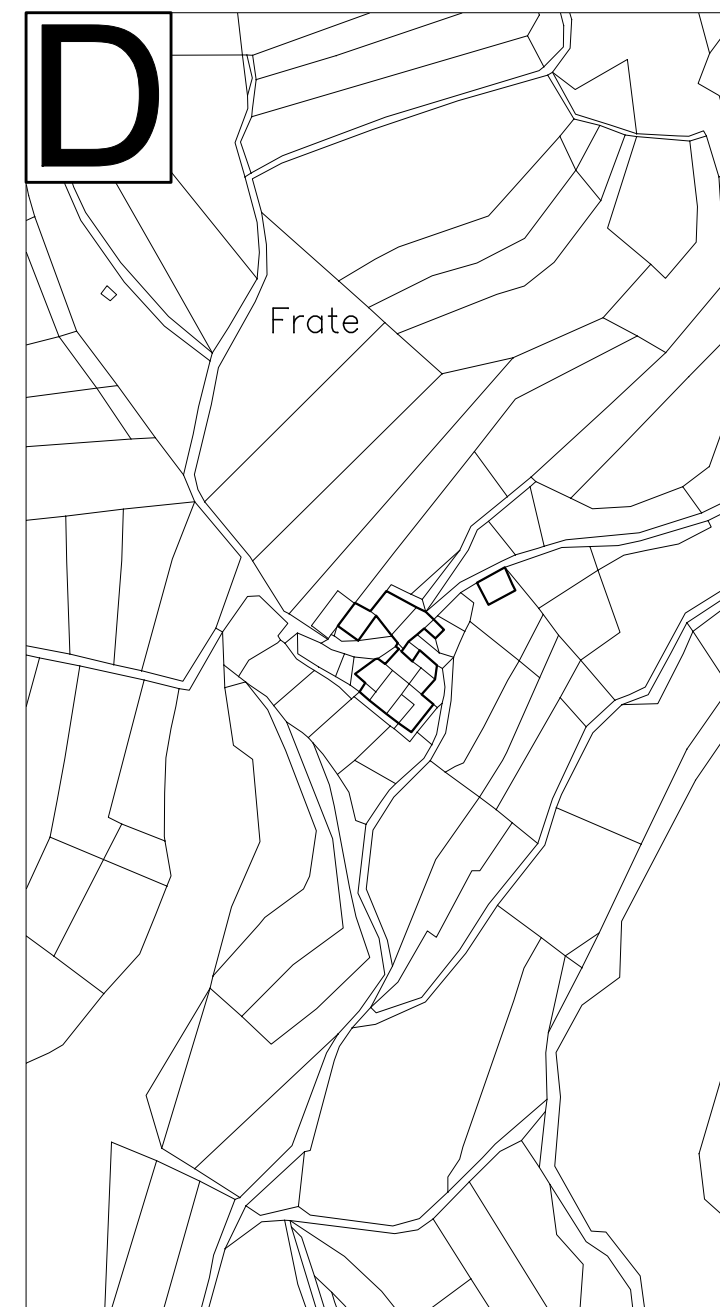
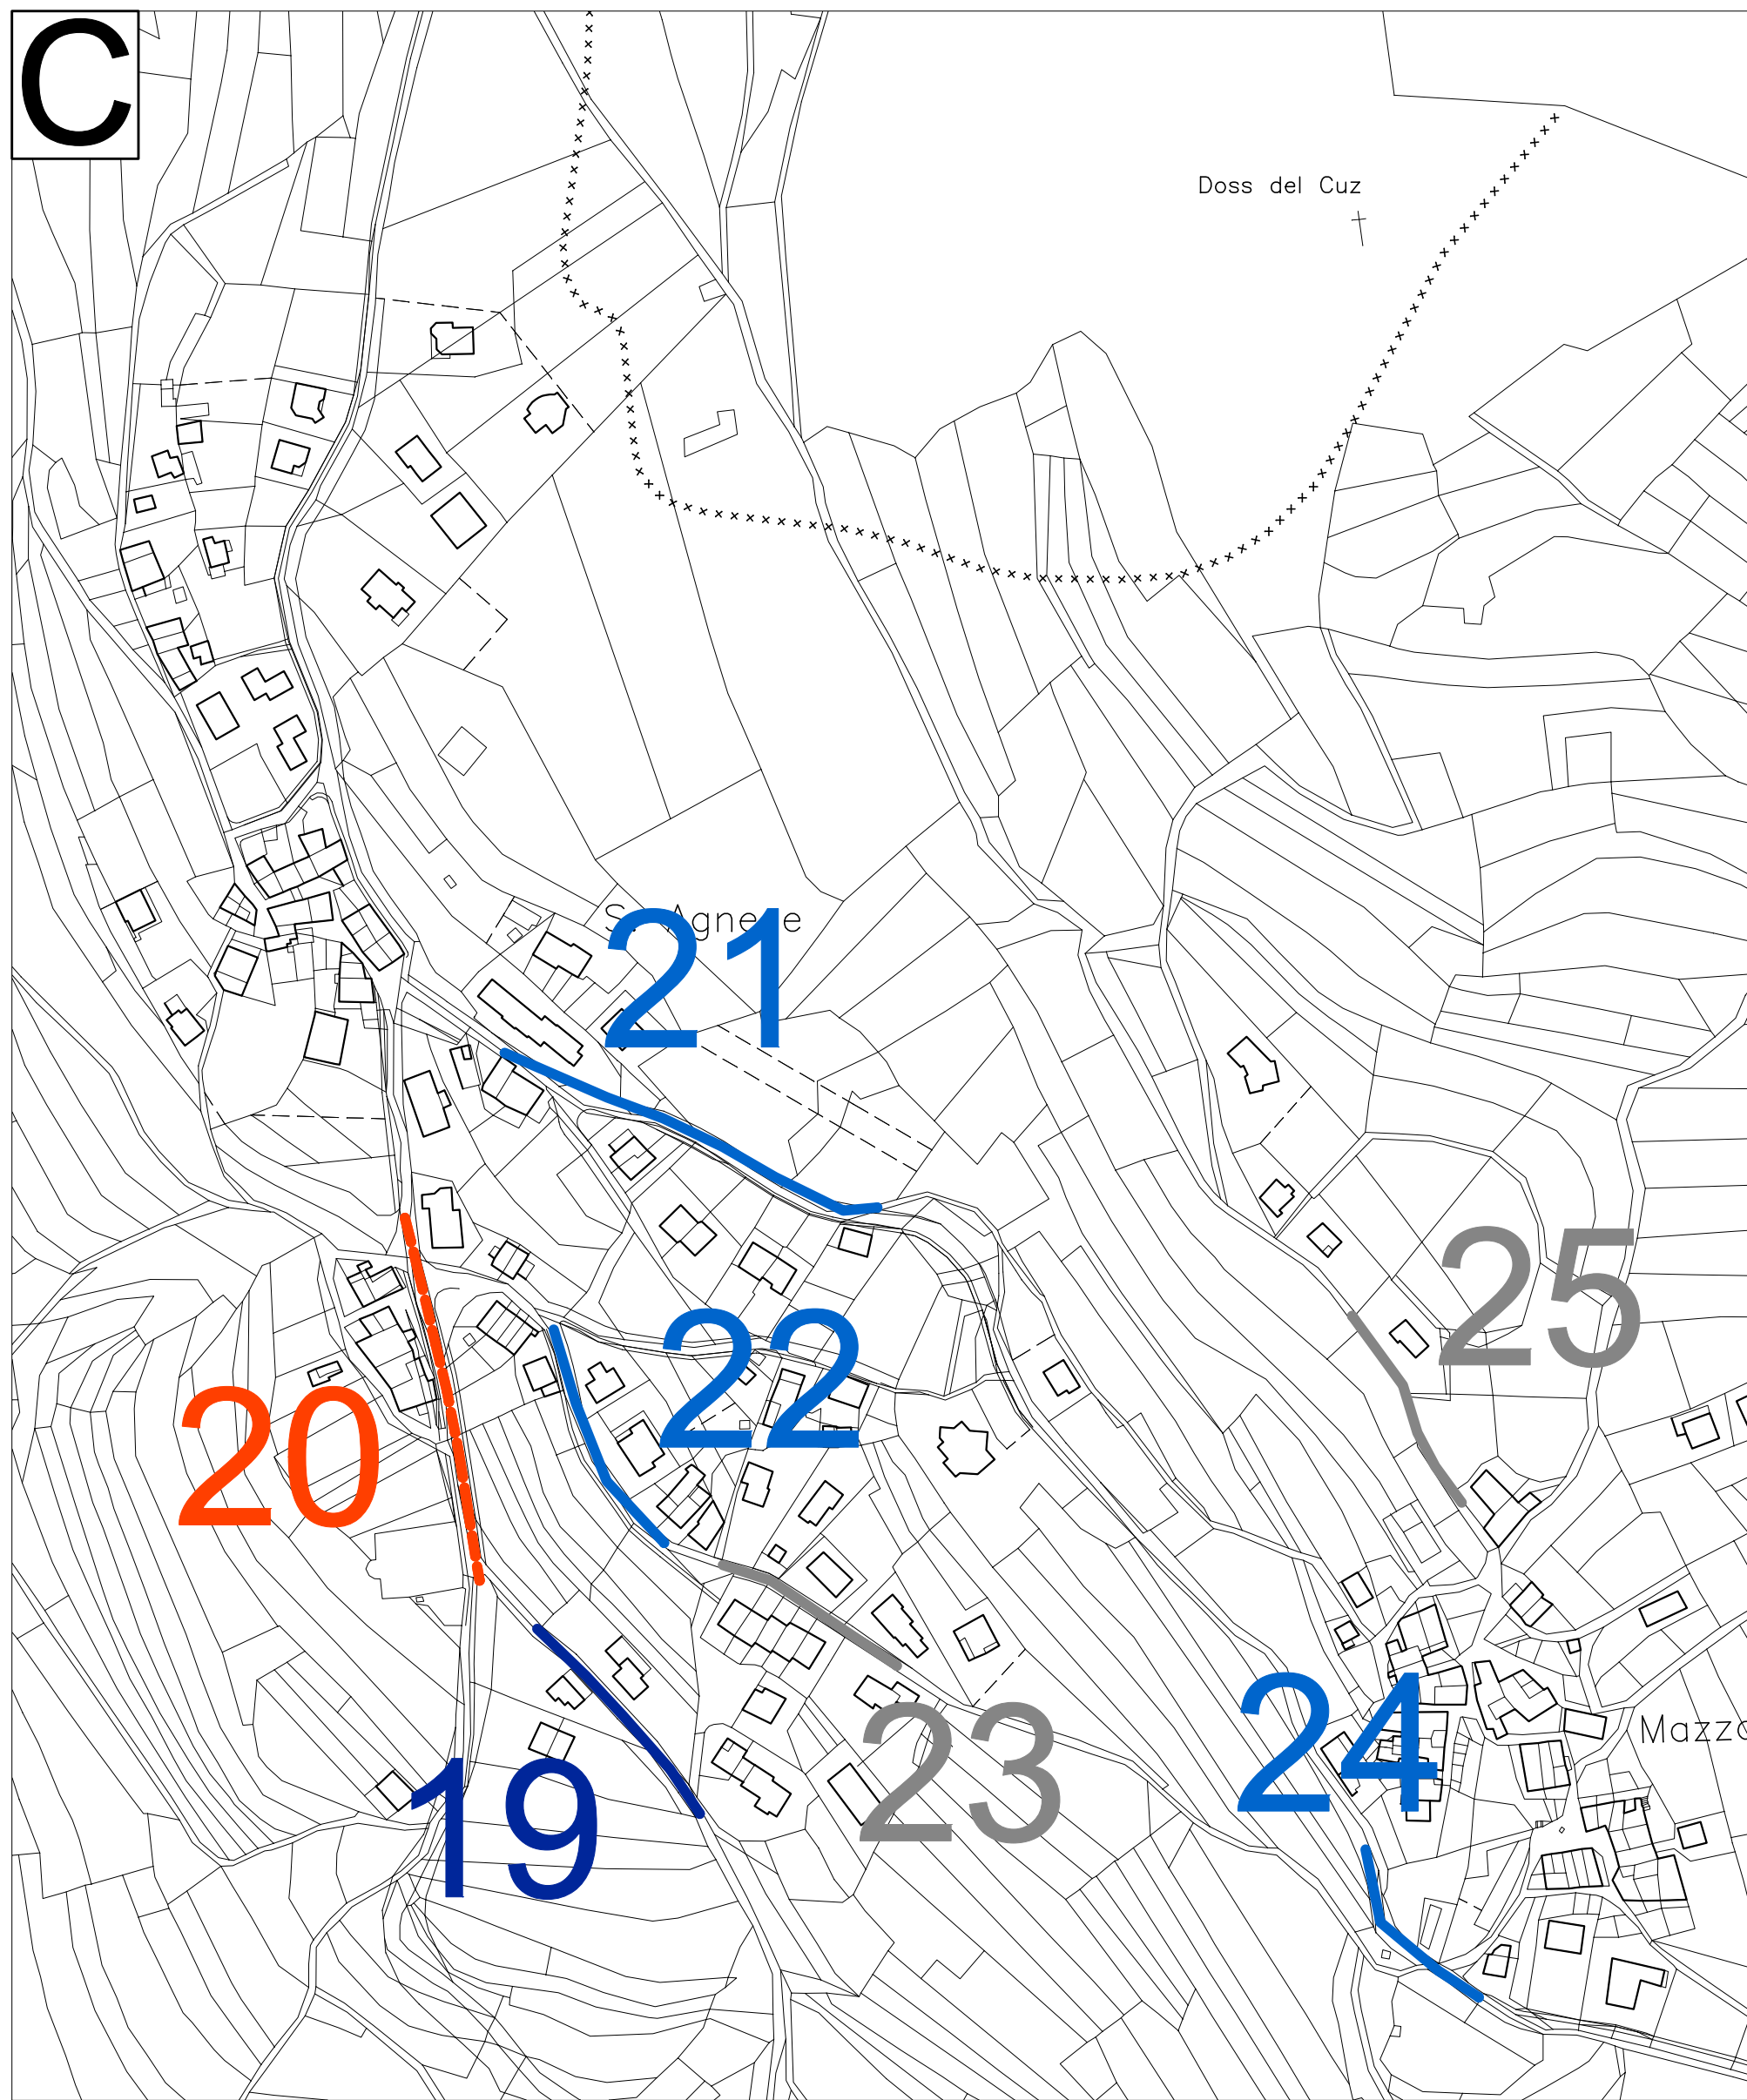


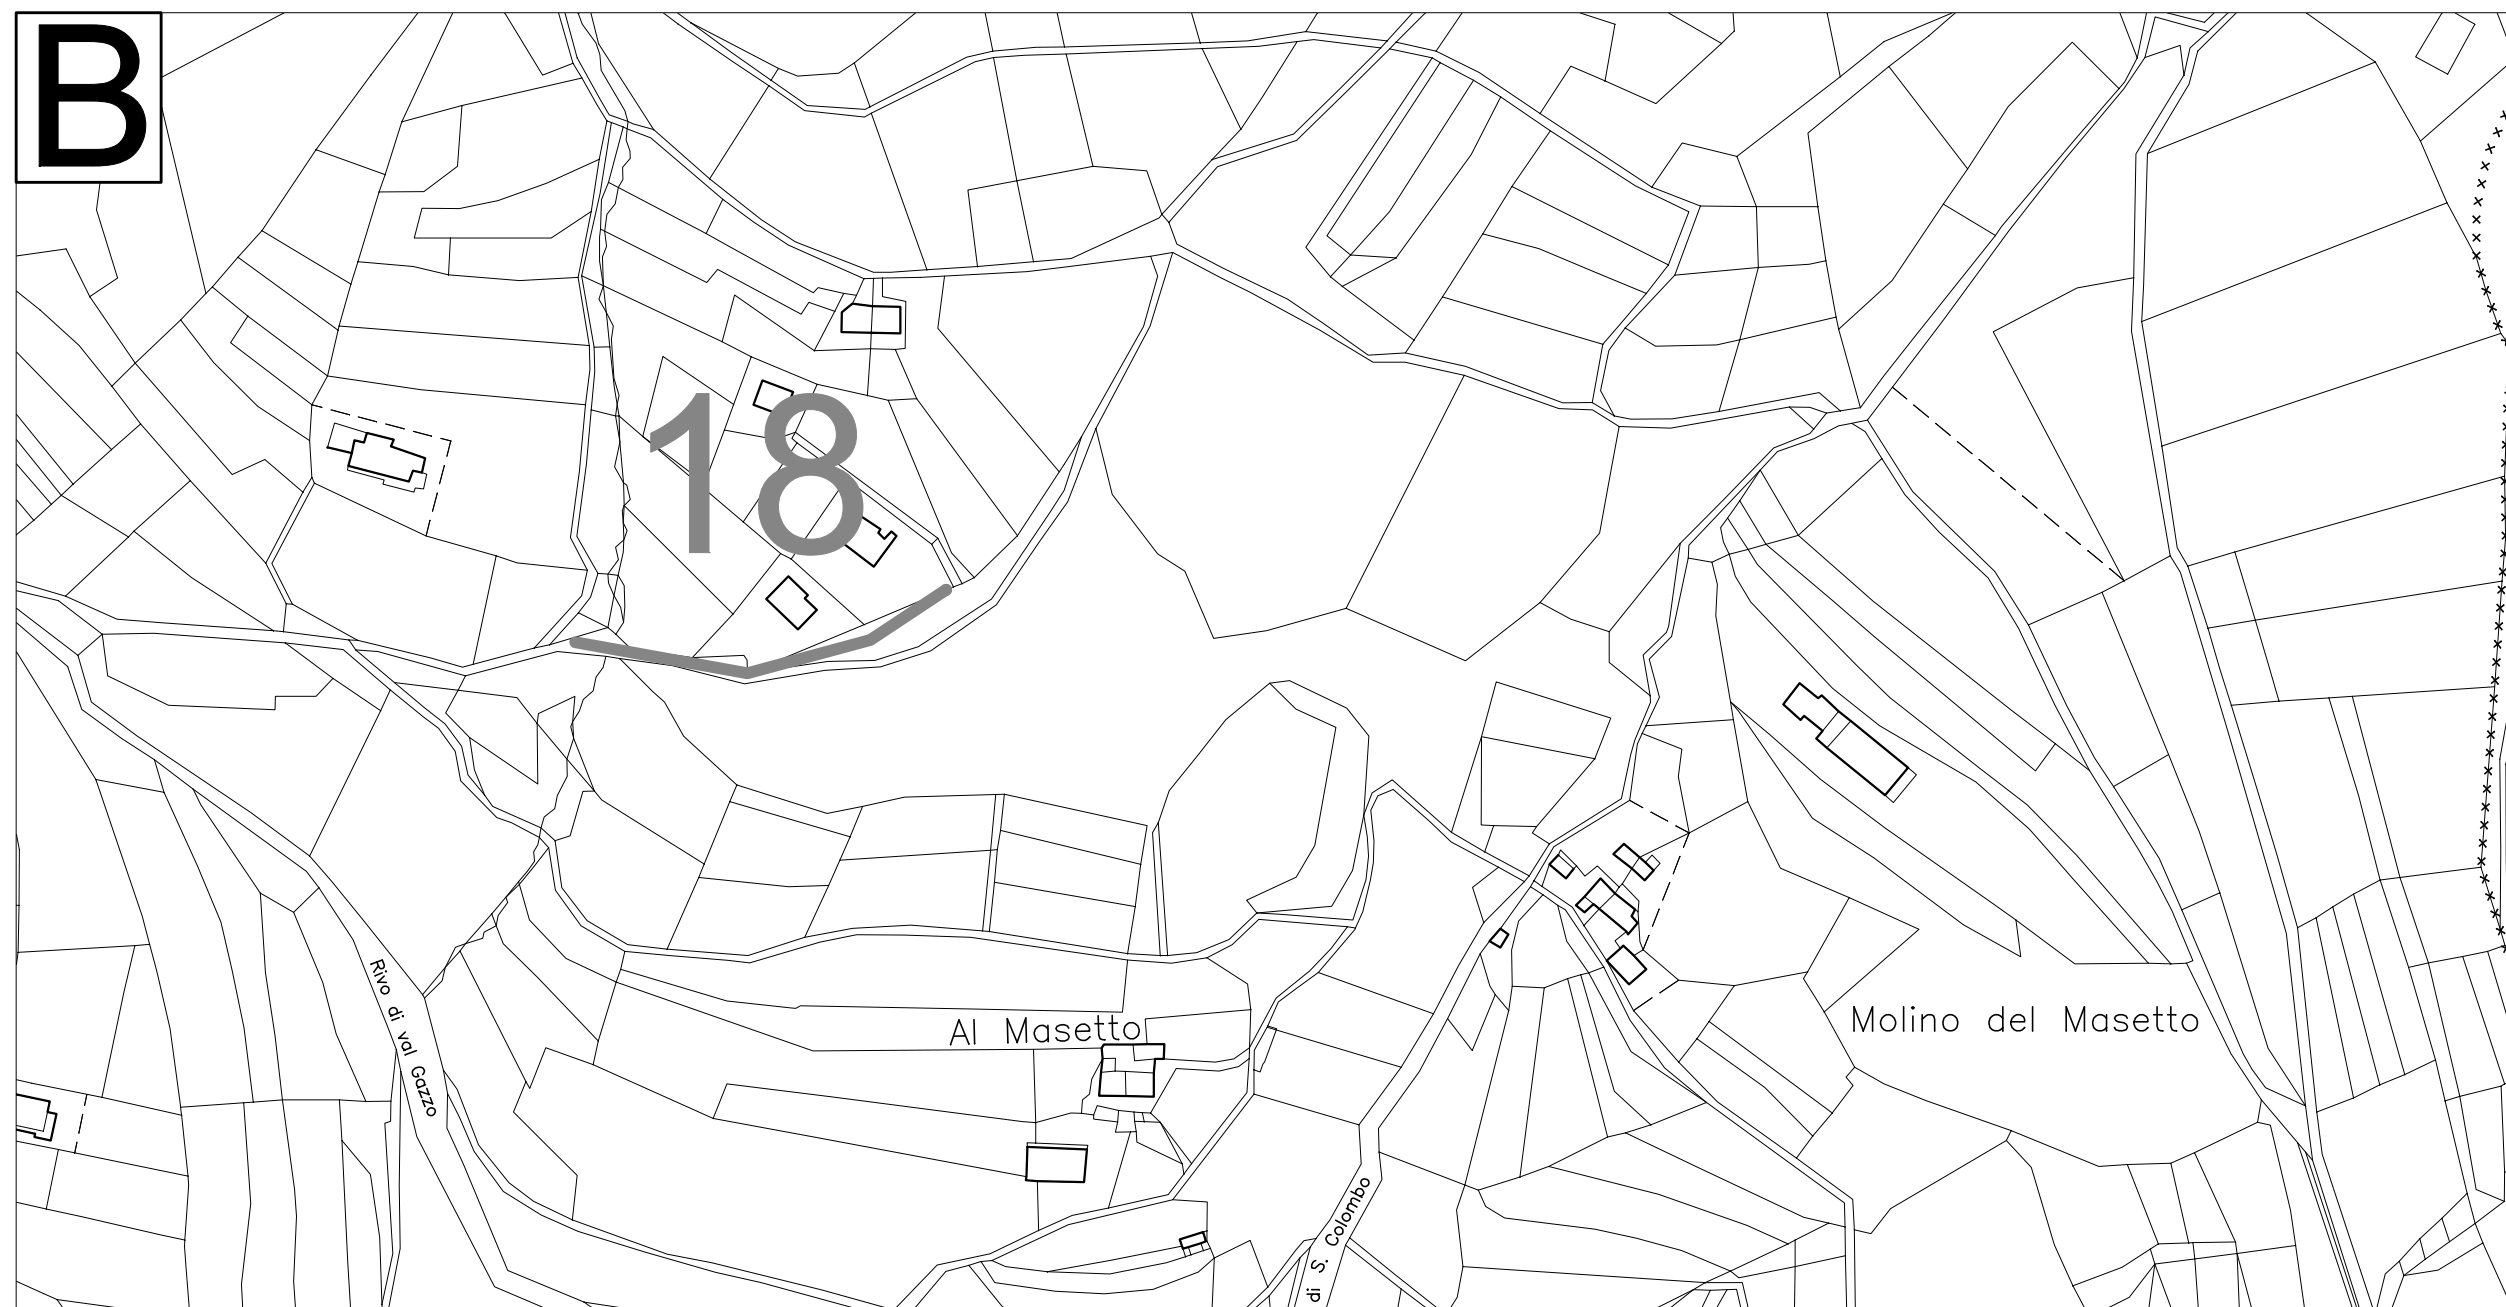

LEGENDA	
Illuminamento [lx]	Luminanza [cd/mq]
— Em ≤ 2	— Lm ≤ 0,2
— 2 < Em ≤ 4	— 0,2 < Lm ≤ 0,3
— 4 < Em ≤ 6	— 0,3 < Lm ≤ 0,4
— 6 < Em ≤ 7,5	— 0,4 < Lm ≤ 0,5
— 7,5 < Em ≤ 9	— 0,5 < Lm ≤ 0,6
— Em > 9	— Lm > 0,6

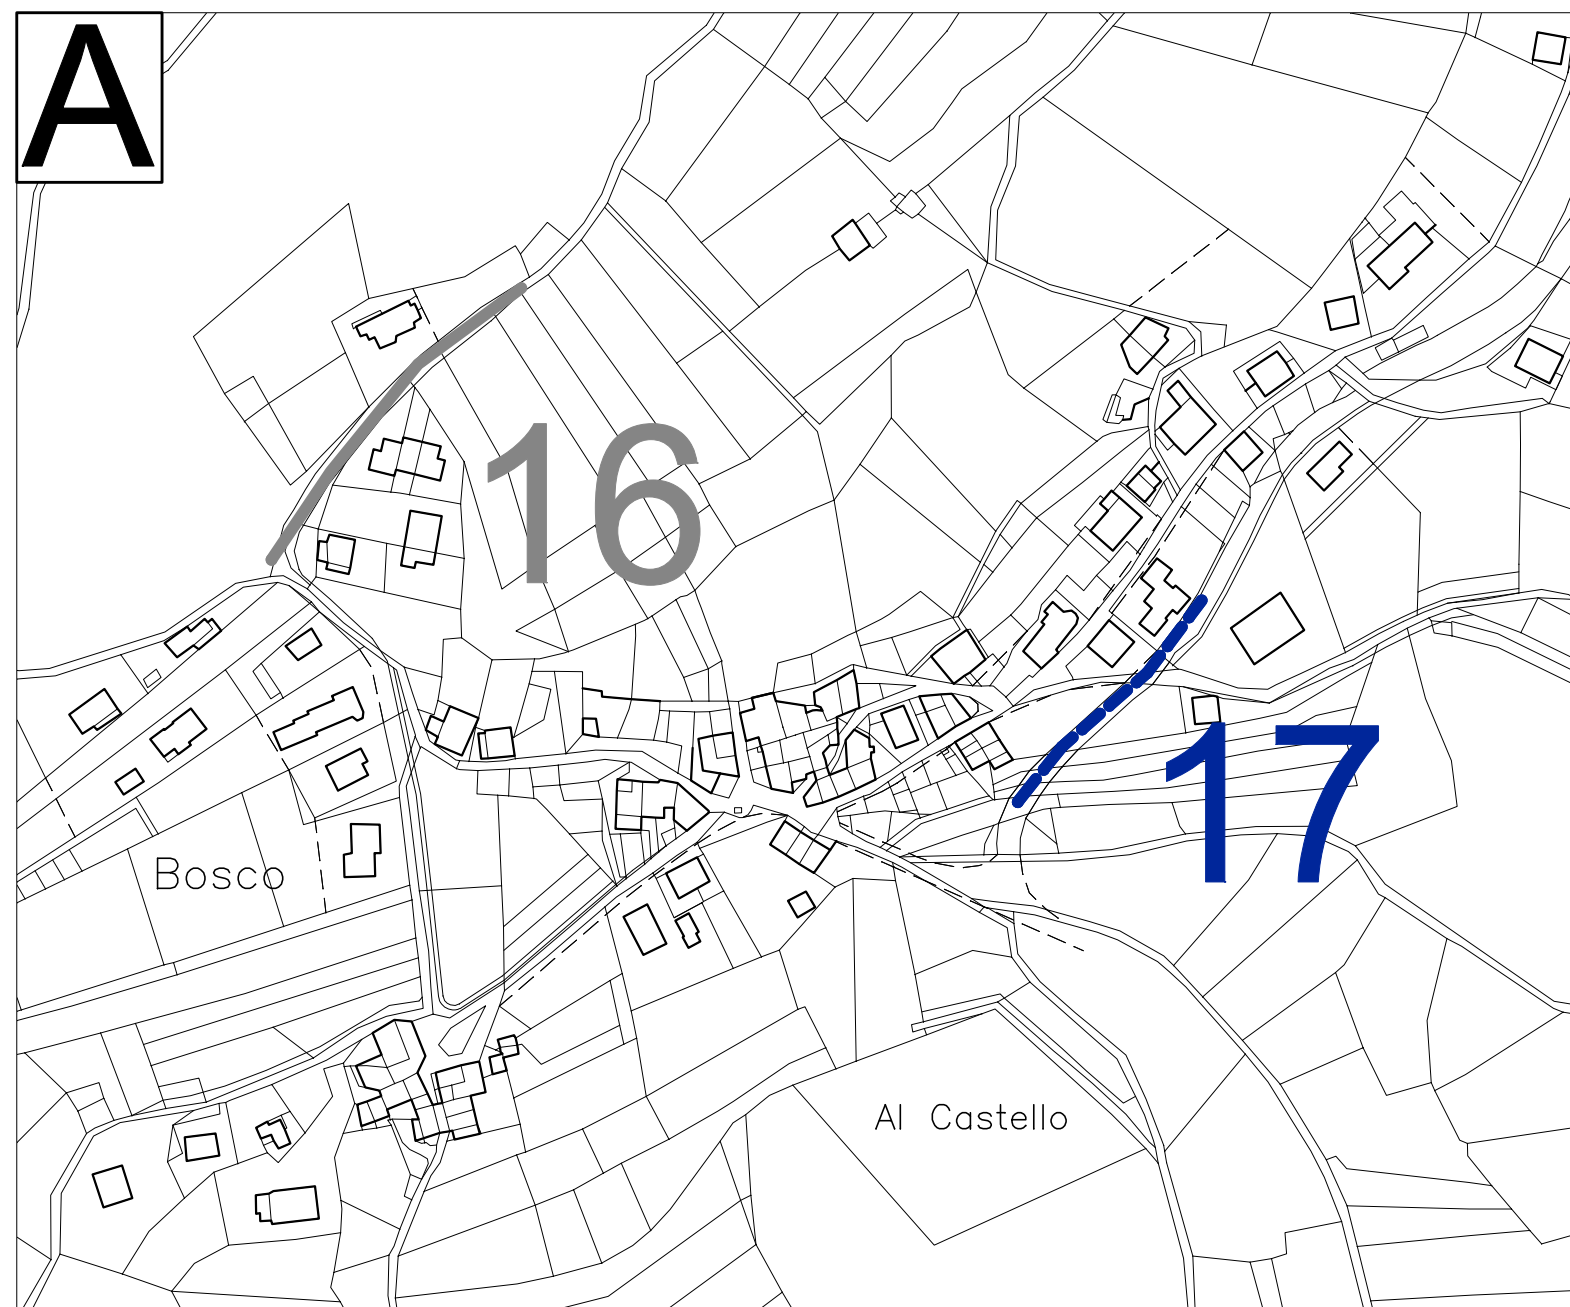

TRENTINO EFFICIENZA ENERGETICA s.n.c. di FEDERICO RIALTI e CHRISTIAN TOMASI Via Brennero, 110 I-38121 Trento - Tel. 0461/421661 - Fax 0461/429280 Site Internet: www.tee.it - E-mail: info@tee.it		
COMMITTENTE	COMUNE DI CIVEZZANO	DATA DIC 2011
GENERE	ILLUMINAZIONE PUBBLICA	SCALA 1:250
OGGETTO	PIANO REGOLATORE ILLUMINAZIONE COMUNALE	TAVOLA
ELABORATO	TAVOLA DELLE LUMINANZE/ILLUMINAMENTI STRADALI CALCOLATI	6